

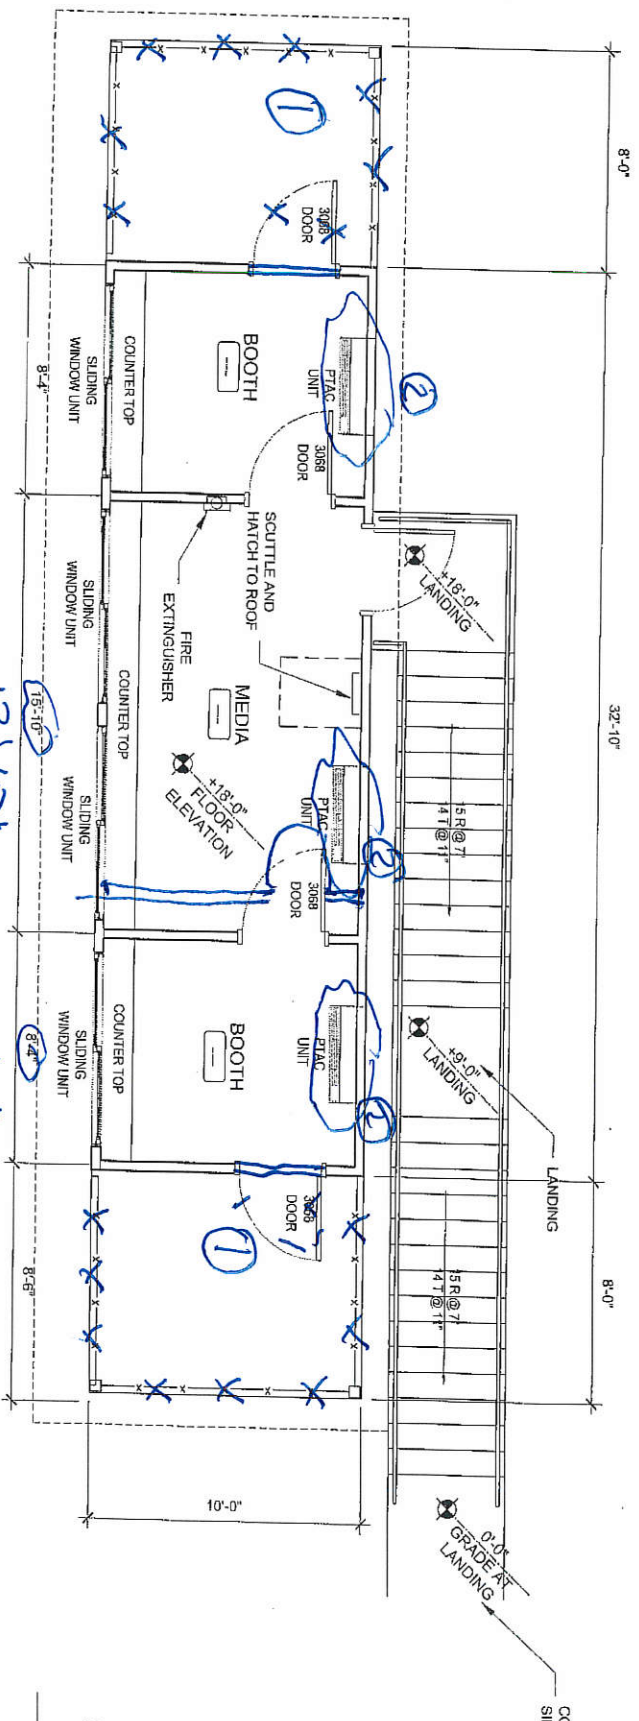


Informal Bids - Additional instructions
 19-105 - New Press Box
 St. Clair BOE 4-25-19

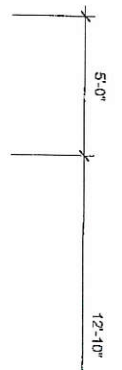

PROJECT NORTH
 FLOOR PLAN-BASE BID
 SCALE: 1/8" = 1'-0"

 

1. Eliminate Side Platforms
2. Lists Costs of PTAC Units As an Alternate
3. Move Wall 2'-0", Adjust Windows As Required.